


# *Picker Building at One Washington Center*

PLANS ARE FOR MARKETING PURPOSES  
SUBJECT TO CHANGE WITHOUT NOTICE  
ROOM SIZES AND SQUARE FOOT  
CALCULATIONS ARE APPROXIMATE  
-2-4-08-

## FIRST FLOOR PLAN VIEW

SCALE: 1/16" = 1'-0"

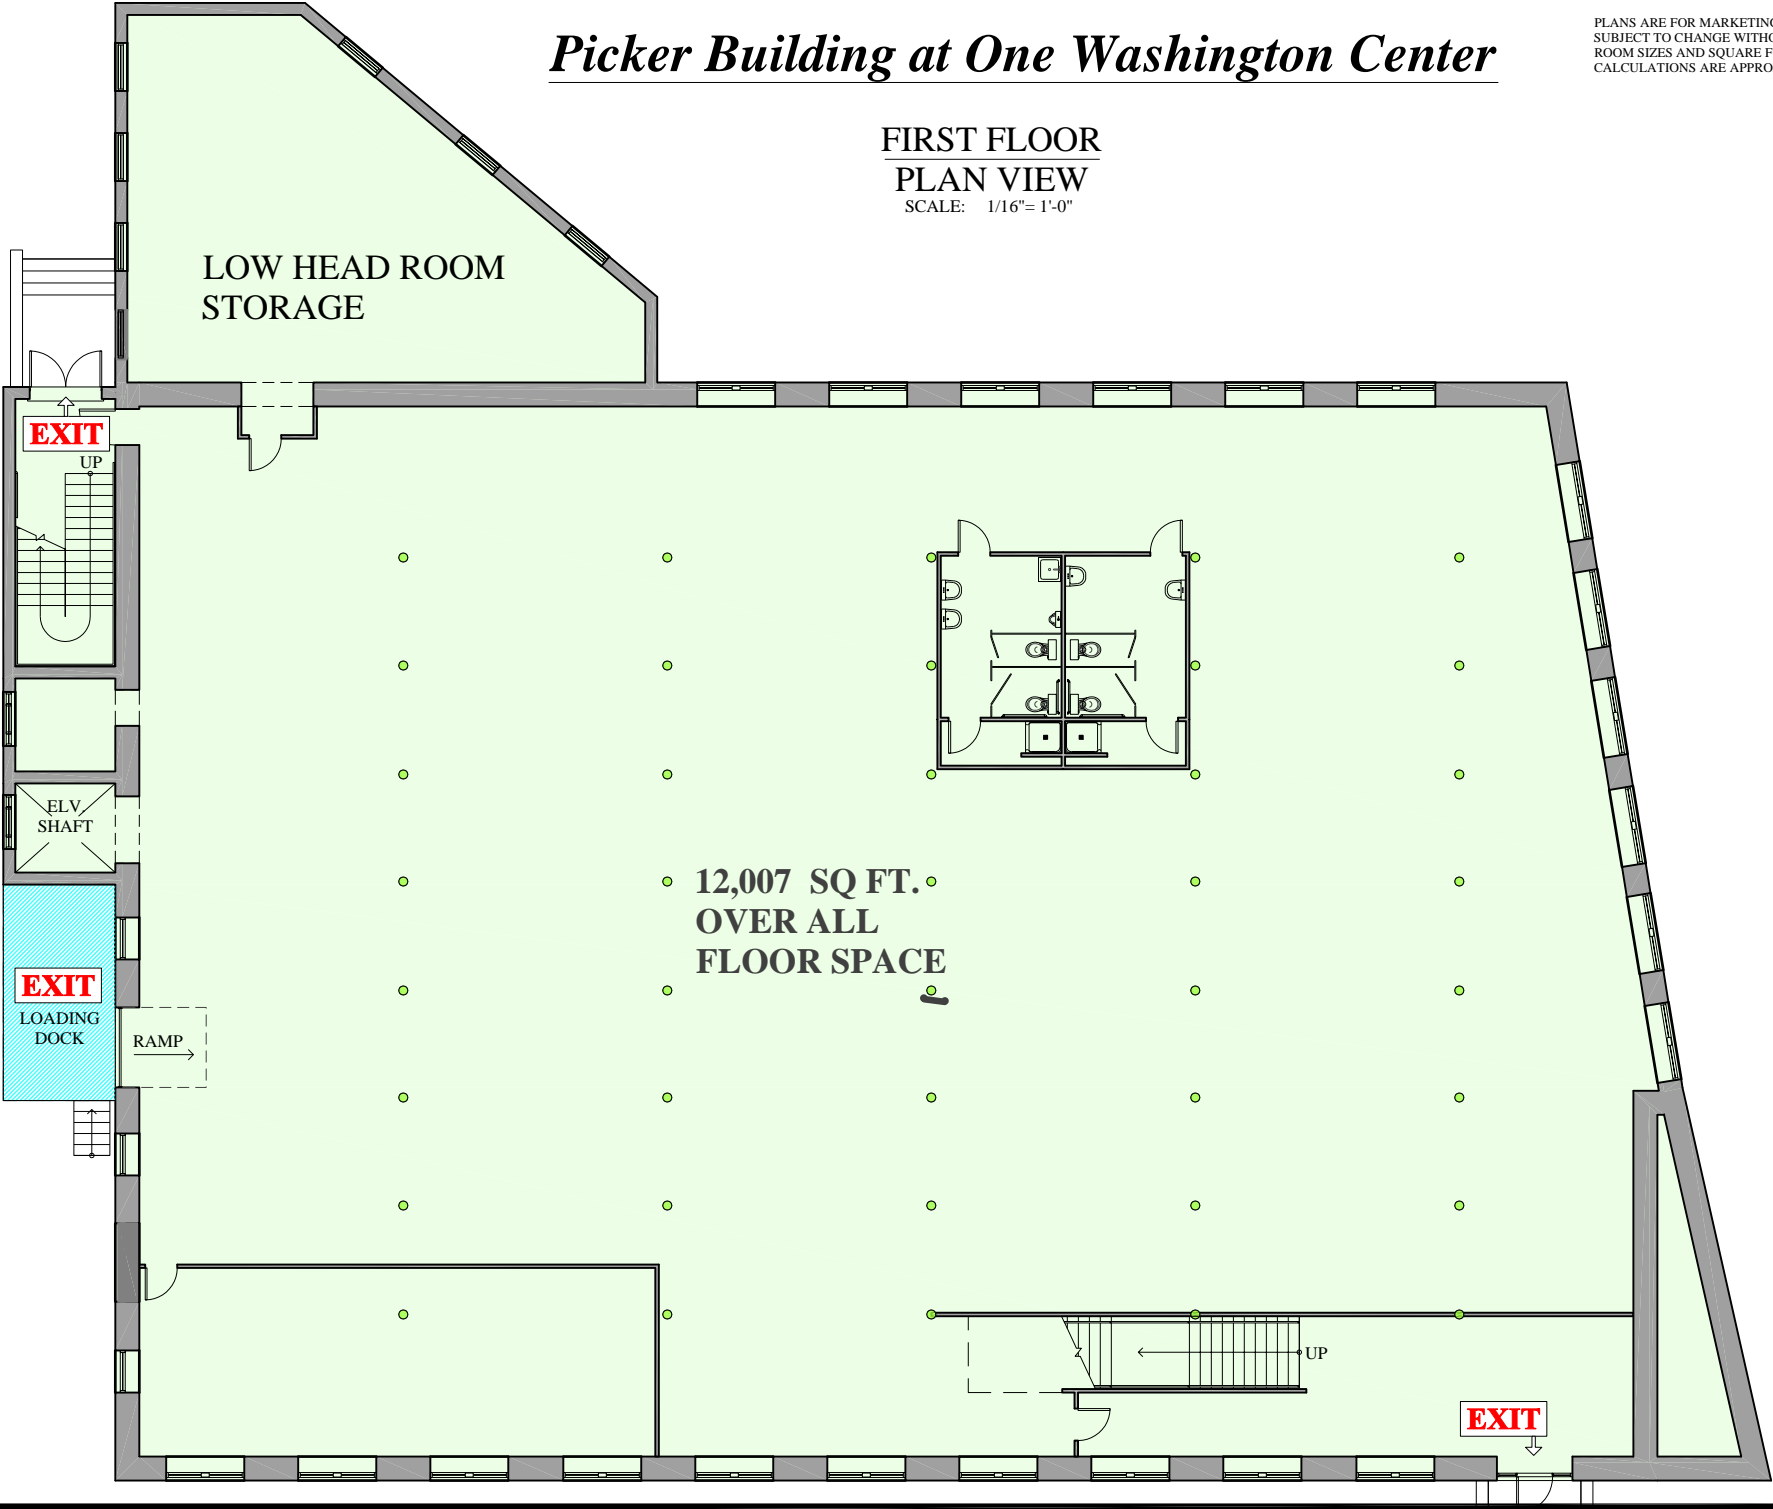


# *Picker Building at One Washington Center*

PLANS ARE FOR MARKETING PURPOSES  
SUBJECT TO CHANGE WITHOUT NOTICE  
ROOM SIZES AND SQUARE FOOT  
CALCULATIONS ARE APPROXIMATE

## SECOND FLOOR PLAN VIEW

SCALE: 1/16" = 1'-0"

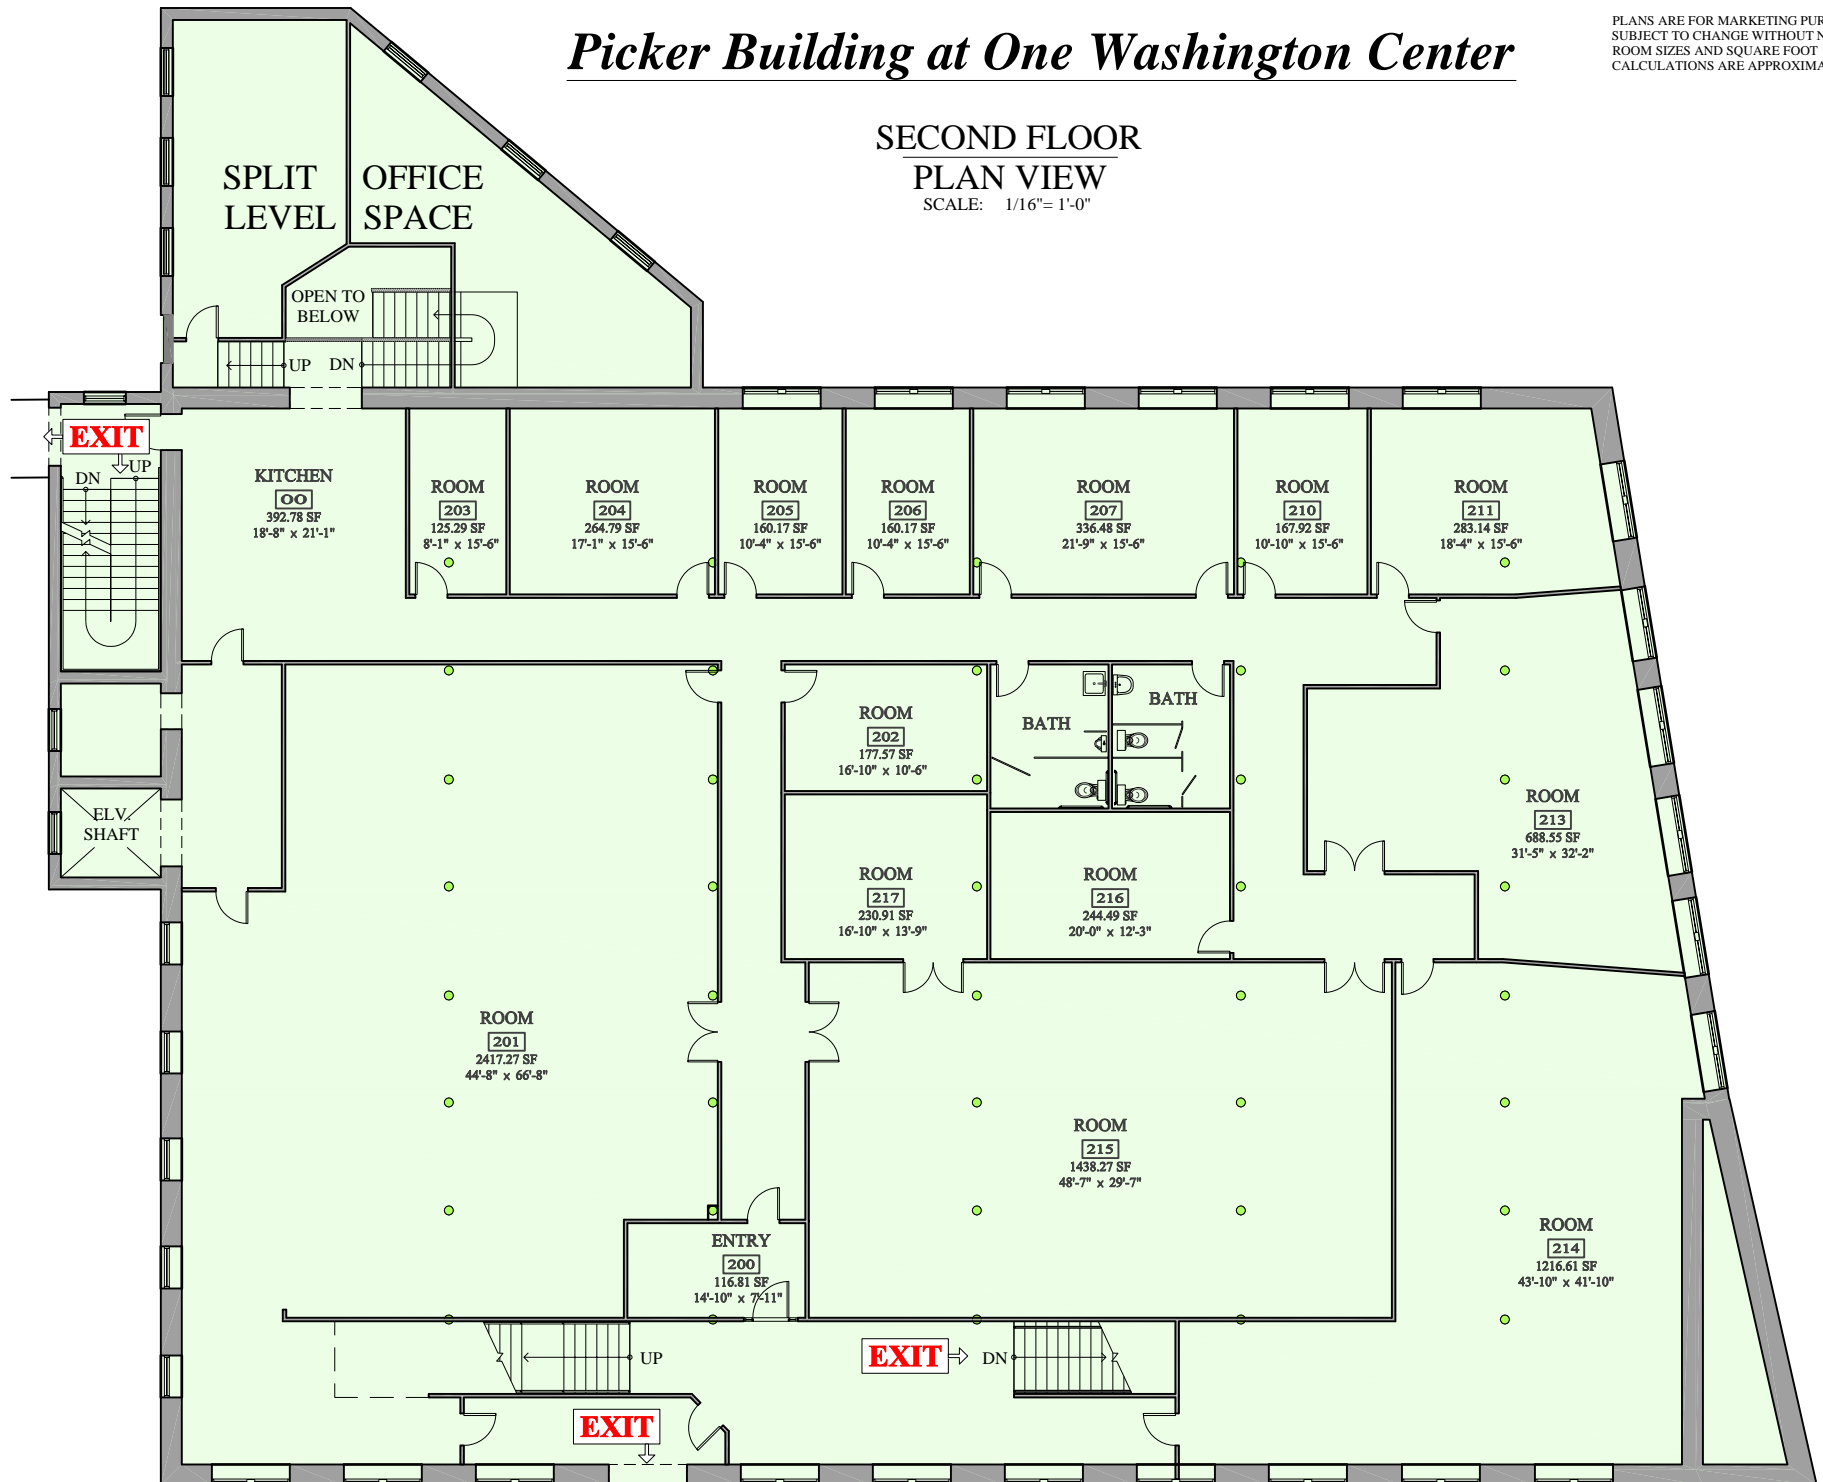

# Picker Building at One Washington Center

PLANS ARE FOR MARKETING PURPOSES  
 SUBJECT TO CHANGE WITHOUT NOTICE  
 ROOM SIZES AND SQUARE FOOT  
 CALCULATIONS ARE APPROXIMATE

## THIRD FLOOR PLAN VIEW

SCALE: 1/16"=1'-0"

### HATCH KEY

FOR THIS LEVEL

- Zone 1
- Zone 2
- Zone 3
- Common Areas

